


Situation existante

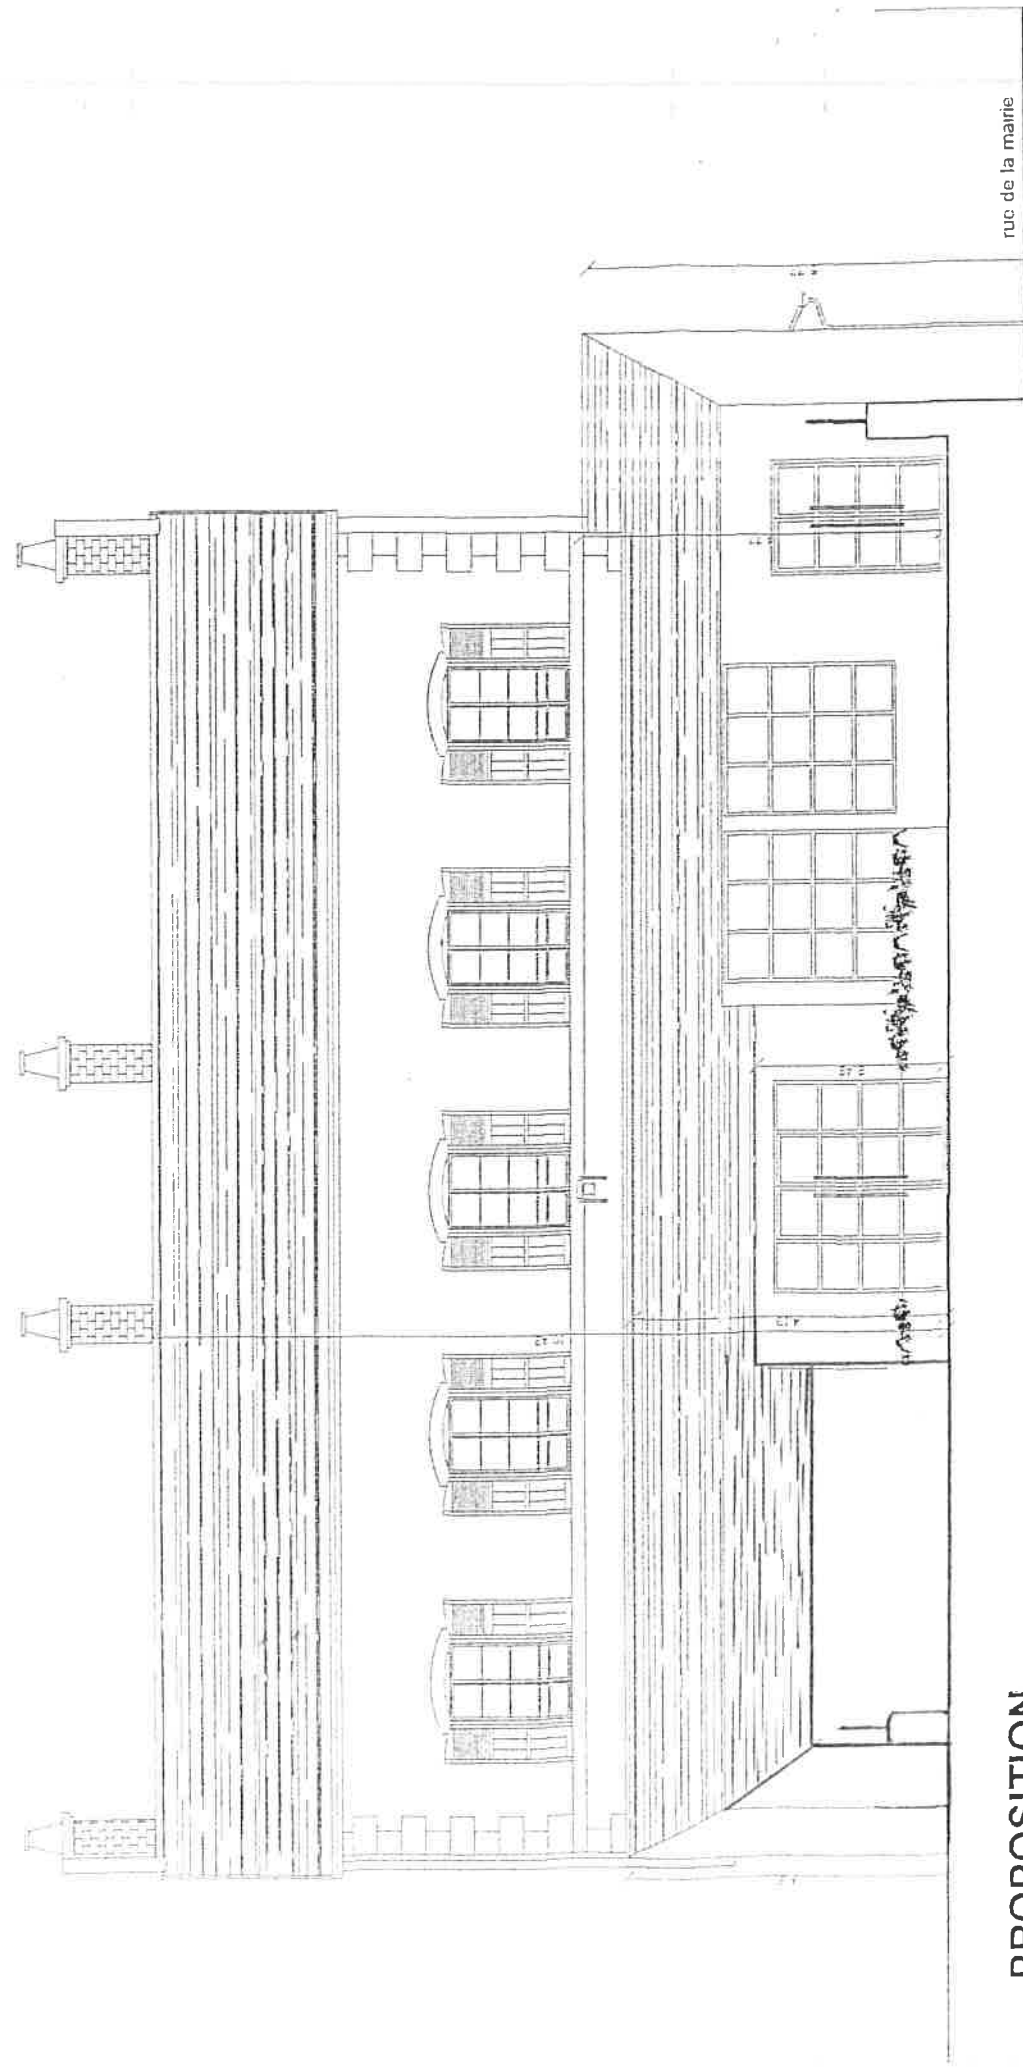

PROPOSITION
FACADE SUD